

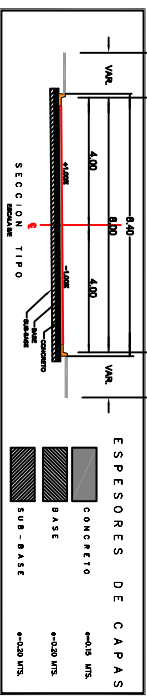


ELEVACION		
RASANTE	TERRENO	
99.86	99.86	0+000.00
98.65	98.57	0+020.00
98.73	98.63	0+040.00
98.81	98.87	0+060.00
98.89	98.91	0+080.00
98.97	99.05	0+100.00
99.05	99.11	0+120.00
99.18	99.25	0+140.00
99.27	99.42	0+154.13

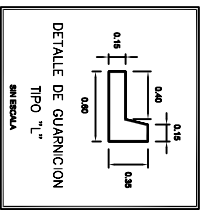

1 PAVIMENTACIÓN

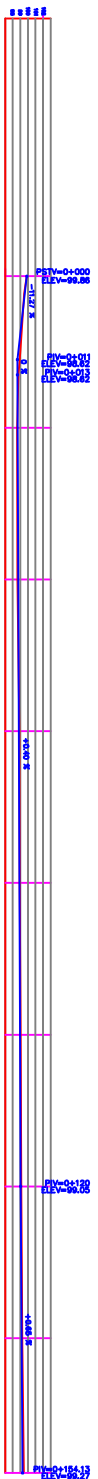

REVISIONES
1
2
3
4
5
6
7
8
9
10

1
2
3
4
5
6
7
8
9
10

1
2
3
4
5
6
7
8
9
10

DIRECCION DE OBRAS PUBLICAS

CONCRETO HIDRAULICO CON
OCTAVA ENTRE CARRETERA LA
20 Y CALLE PLAN DE AYALA
CALLE PLAN DE AYALA
DE TERNER, LIBERTAD, SIND.
NAVOLATO, SINALOA.

LC. MARCONI LIREA PEREZ
ING. SANCHEZ ABEL SANCHEZ S.
ARQ. ANDRES LIREA SANCHEZ

1
2
3
4
5
6
7
8
9
10

S/C 1