



FACHADA LATERAL

ESCALA 1:50

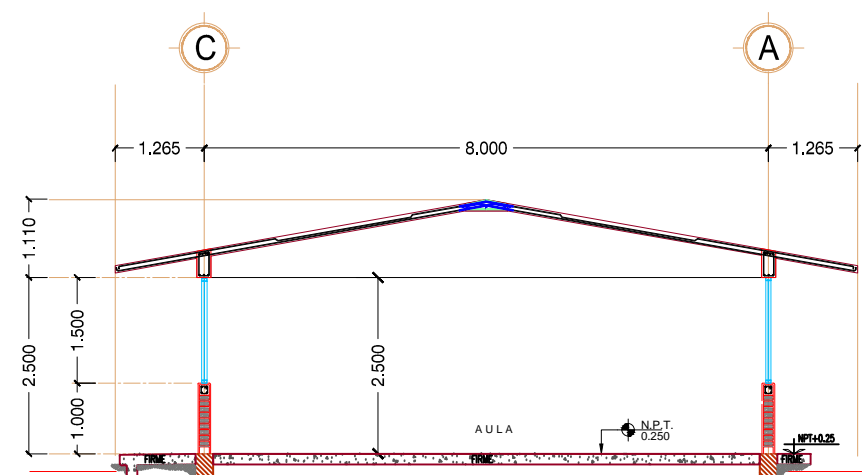

CORTE TRANSVERSAL Y-Y'

ESCALA 1:50

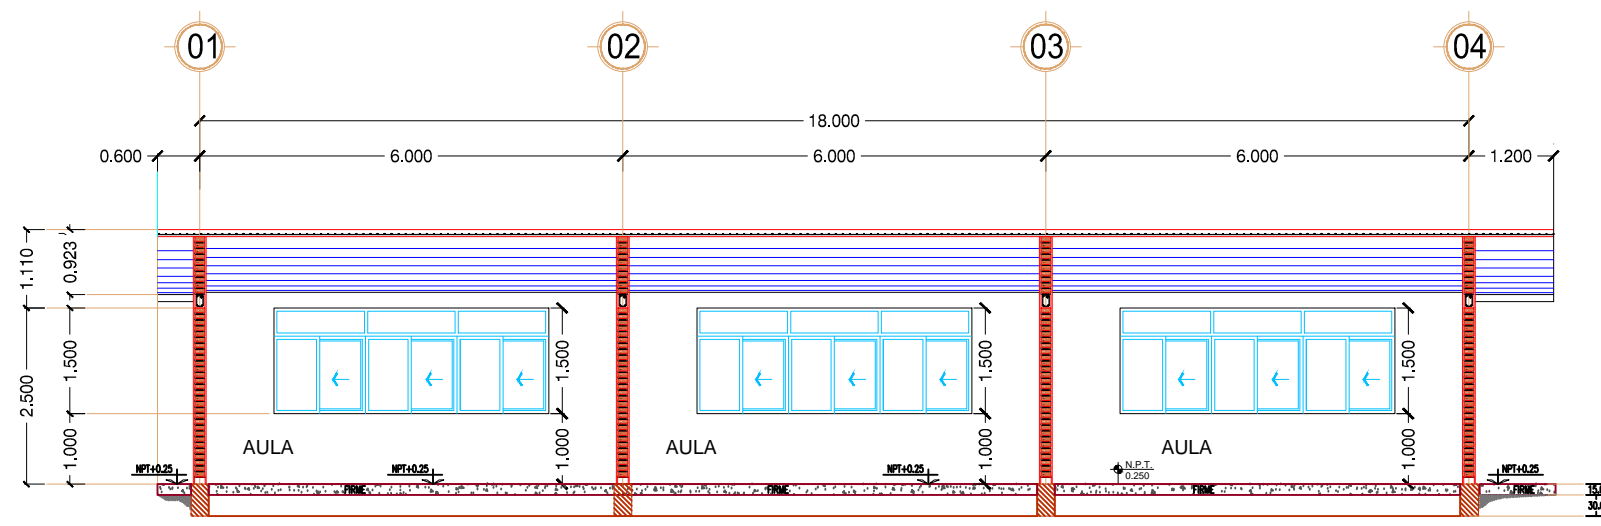

CORTE LONGITUDINAL X-X'

ESCALA 1:50